


SURVEYOR'S CERTIFICATE

THIS IS TO CERTIFY THAT UNDER MY SUPERVISION A SURVEY OF THE RIGHT-OF-WAY SHOWN ON THIS PLAT HAS BEEN MADE, AND THAT THE MONUMENTS INDICATED WERE FOUND OR SET DURING SAID SURVEY, AND THAT THIS PLAT ACCURATELY REPRESENTS SAID SURVEY TO THE BEST OF MY KNOWLEDGE.

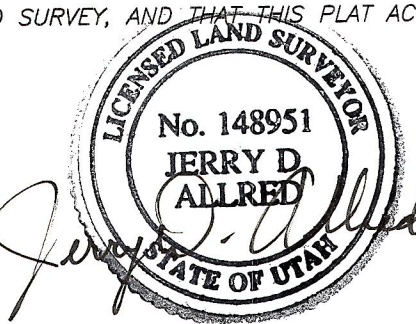

JERRY D. ALLRED, DUCHESNE COUNTY SURVEYOR  
UTAH REGISTRATION NO. 148951


NUMBER	Lt	lc	Dc	Dc	CD	Tm	Rm	Lm	LCm	Em	Mm
C1	12'42"40"	12'42"40"	21'50"55"	21'59"00"	S 83°20'37" E	29.209	262.240	58.178	58.059	1.622	1.612
C2	12'42"40"	12'42"40"	22'55"06"	23'04"26"	N 83°20'37" W	27.846	250.000	55.463	55.349	1.546	1.536
C3	12'42"40"	12'42"40"	24'05"53"	24'16"46"	S 83°20'37" E	26.482	237.760	52.747	52.639	1.470	1.461
C4	34'11"54"	34'11"54"	43'19"38"	44'25"56"	N 85°54'45" E	40.680	132.240	78.931	77.764	6.116	5.845
C5	34'11"54"	34'11"54"	47'44"47"	49'14"55"	N 85°54'45" E	36.915	120.000	71.625	70.567	5.550	5.304
C6	34'11"54"	34'11"54"	53'10"11"	55'17"25"	N 85°54'45" E	33.150	107.760	64.319	63.369	4.984	4.763

LOT 1, STRAWBERRY RIVER  
SUBDIVISION

CLARK P. CORDNER AND  
WANDA ANN CORDNER  
PROPERTY

N.W. CORNER OF  
NE1/4 OF SE1/4

ELSE-MARIE VANDERHOOF AND PETER A. VANDERHOOF,  
Trustees of the Gerald F. Vanderhoof Revocable Trust-Family Trust  
PROPERTY

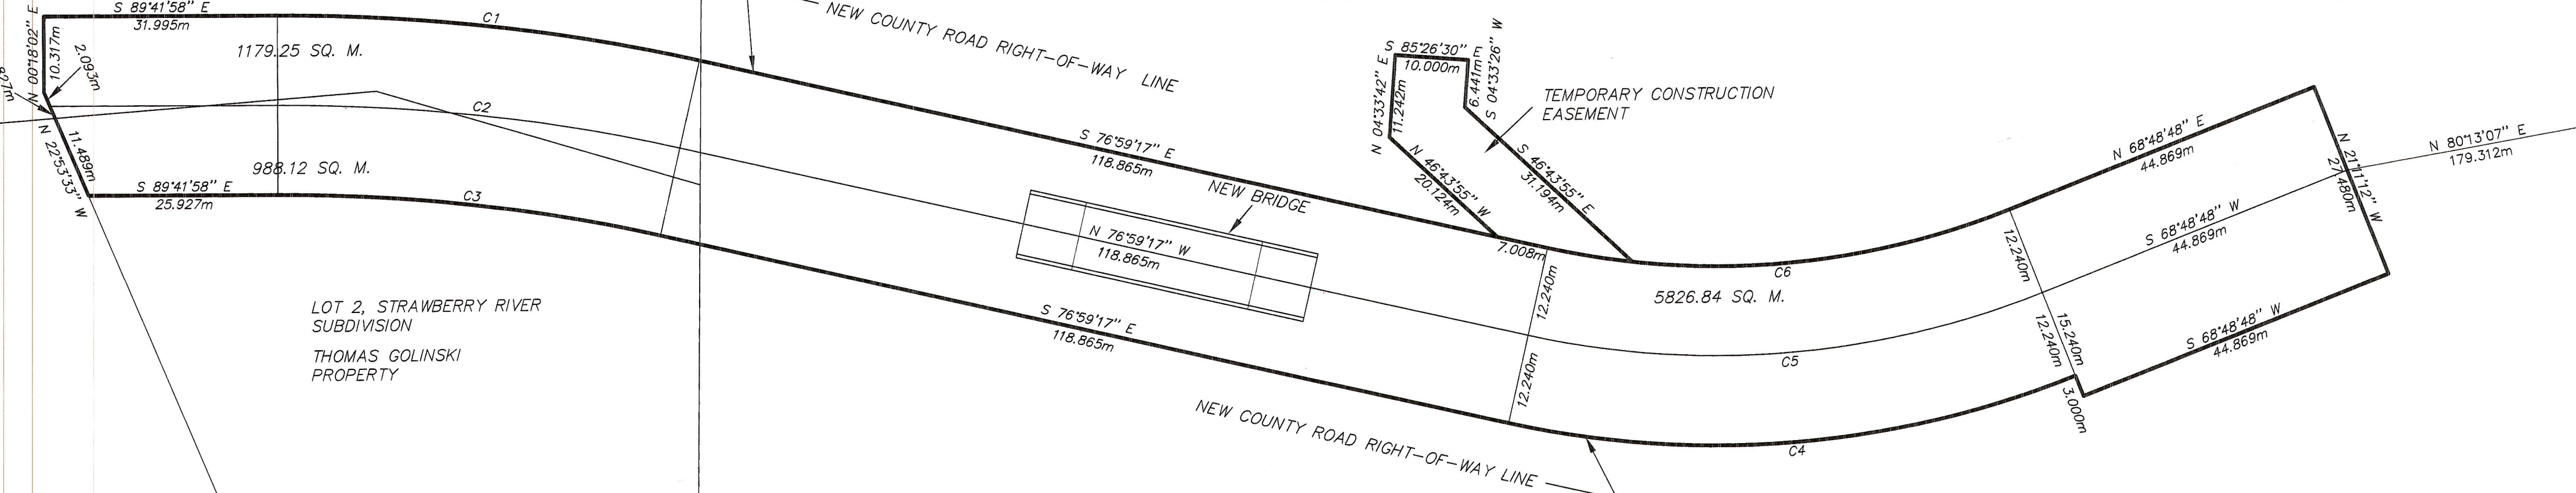

ROAD AND BRIDGE RIGHT-OF-WAY SURVEY FOR  
**DUCHESNE COUNTY**  
SECTIONS 17, TOWNSHIP 4 SOUTH, RANGE 7 WEST  
UTAH SPECIAL BASE AND MERIDIAN

OWNER'S DEDICATION

KNOW ALL MEN BY THESE PRESENTS; THAT WE THE UNDERSIGNED, WARRANT OWNERSHIP OF THE TRACTS OF LAND SHOWN  
HEREON, AND DO HEREBY DEDICATE TO THE PERPETUAL USE OF THE PUBLIC THESE PARCELS OF LAND SHOWN ON THIS PLAT  
AS NEW COUNTY ROAD RIGHT-OF-WAY.

LANDOWNER'S SIGNATURES	DATE ACKNOWLEDGED TO NOTARY	NOTARY'S INITIALS
<i>Clark P. Cordner</i>	10-2-2000	CS
<i>Wanda Ann Cordner</i>	10-2-2000	CS
<i>Thomas Golinski</i>	10-2-2000	CS
<i>Else Marie Vanderhoof</i>	10-2-2000	CS
<i>Peter A. Vanderhoof</i>	10-2-2000	CS
<i>Patricia L. Golinski</i>	10-2-2000	CS



ACKNOWLEDGMENT

STATE OF UTAH  
COUNTY OF DUCHESNE  
ON THE DATES SHOWN BY EACH SIGNATURE, PERSONALLY APPEARED BEFORE ME THE SIGNERS OF THE ABOVE DEDICATION  
WHO DULY ACKNOWLEDGED TO ME THAT THEY DID EXECUTE SAME.  
MY COMMISSION EXPIRES 5-2-2002  
*Coralee Sanchez*  
NOTARY PUBLIC

COUNTY COMMISSION ACCEPTANCE

THE DEDICATION OF THE RIGHT-OF-WAY PARCELS, SHOWN ON THIS PLAT AS PART OF DUCHESNE COUNTY ROAD NUMBER 14,  
ACCEPTED BY THE BOARD OF COUNTY COMMISSIONERS THIS 2nd DAY OF October, 1999, 2000


ATTEST: *Shane Foster*  
CLERK

*Thayne R. P.*  
CHAIR

COUNTY RECORDER'S CERTIFICATE

STATE OF UTAH  
COUNTY OF DUCHESNE  
THIS IS TO CERTIFY THAT THIS PLAT WAS FILED FOR RECORDING IN THE COUNTY RECORDER'S OFFICE ON THE \_\_\_\_\_ DAY  
OF \_\_\_\_\_ 1999 AT \_\_\_\_\_ O'CLOCK \_\_\_\_\_ M AND IS DULY RECORDED. BOOK \_\_\_\_\_ PAGE \_\_\_\_\_  
FILING NO. \_\_\_\_\_  
COUNTY RECORDER

BRIDGE 7

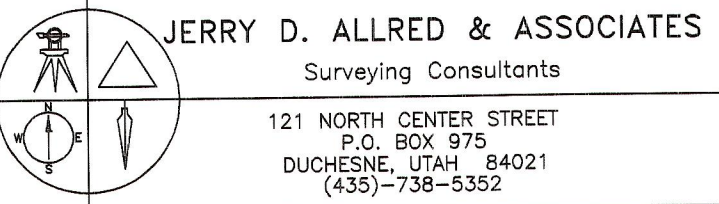

REV 2 OCT 2000  
12 JULY 1999 87-122-085

County Surveyor's File # 1143

